

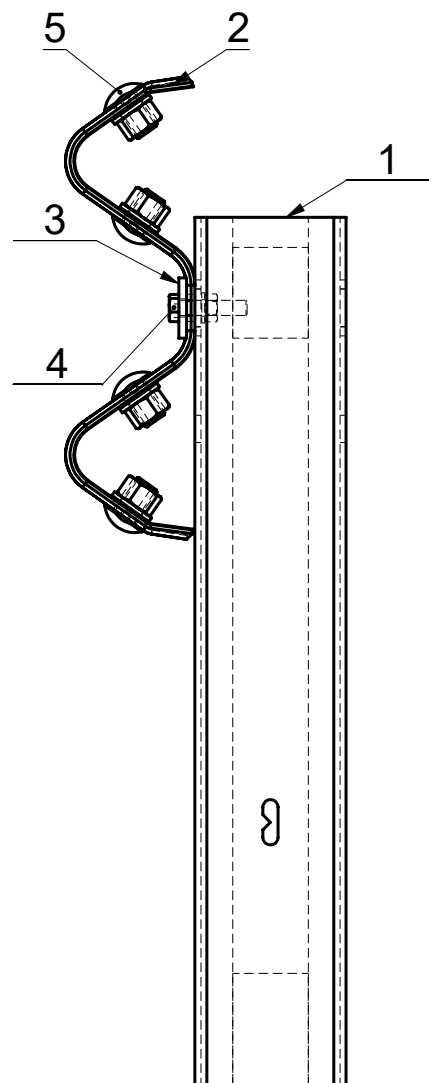


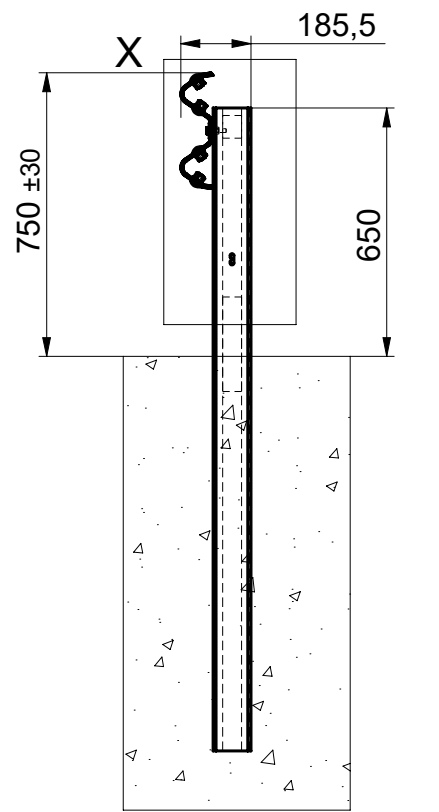


DETALJ X (1 : 5)

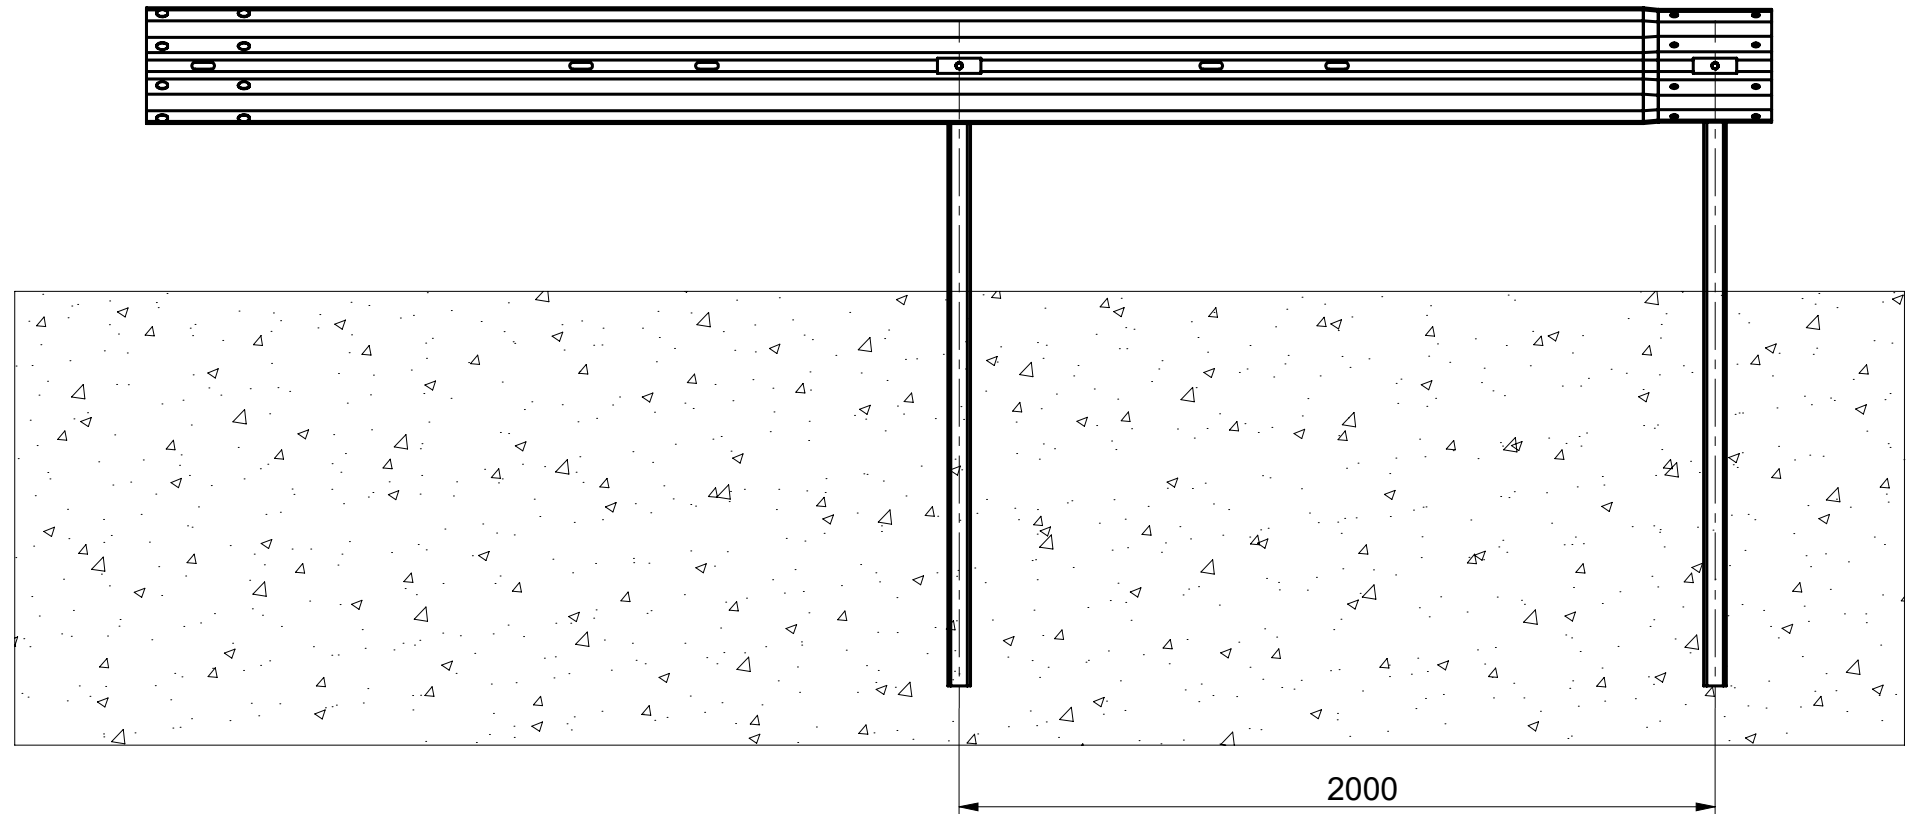

SMER KRETANJA VOZILA

5	PLM000266	B.1	VIJAK M16X27 SA POLUOKR. GLAVOM I NOSEM KL4.6 TZN KPL	8	Sastavnica	0.12			
4	PLM002582	B.1	VIJAK M10x45 SA ŠESTOUGAONOM GLAVOM KL6.8 TZN KPL	2	Sastavnica	0.05			
3	PLM002568	B.1	PLOČICA PODLOŽNA ZA M10 ALKA	2	S235JR	0.18			
2	PLM002509	A.1	ŠTITNIK A #2.5 L4300 S355JR TZN L.01.002	1	S355JR	39.82			
1	PLM002492	A.1	STUB C100X60X25 #4 L1700 S355JR TZN P.01.010	2	Sastavnica	13.45			
Poz.	PLM šifra	Rev.	Naziv	Kom.	Materijal	Masa [kg]			
Opšte tolerancije: ; ;			Zavarivačke tolerancije: ; ;						
Masa [kg]: 68.13		Površinska zaštita:		Materijal: Sastavnica	Termička obrada [HRC]:				
Standard:		Broj crteža: S.01.207.A		Naziv: OGR ČEL ZAŠ UNISAFE 2.00 TIP A					
	Ime i prezime		Datum						
Konstruisao:	Novak Suvajac		2/2/2025						
Odobrio:			-						
UNIPROMET Bulevar oslobođilaca Čačka 92A 32 103 Konjevići, Čačak, Srbija www.unipromet.rs			Status:		PLM šifra: PLM002642		Rev. art.: A.1		
			First Angle:		Razmera: 1:20		Strana: 1 / 3	Papir: A3	Rev. crt.: A.1

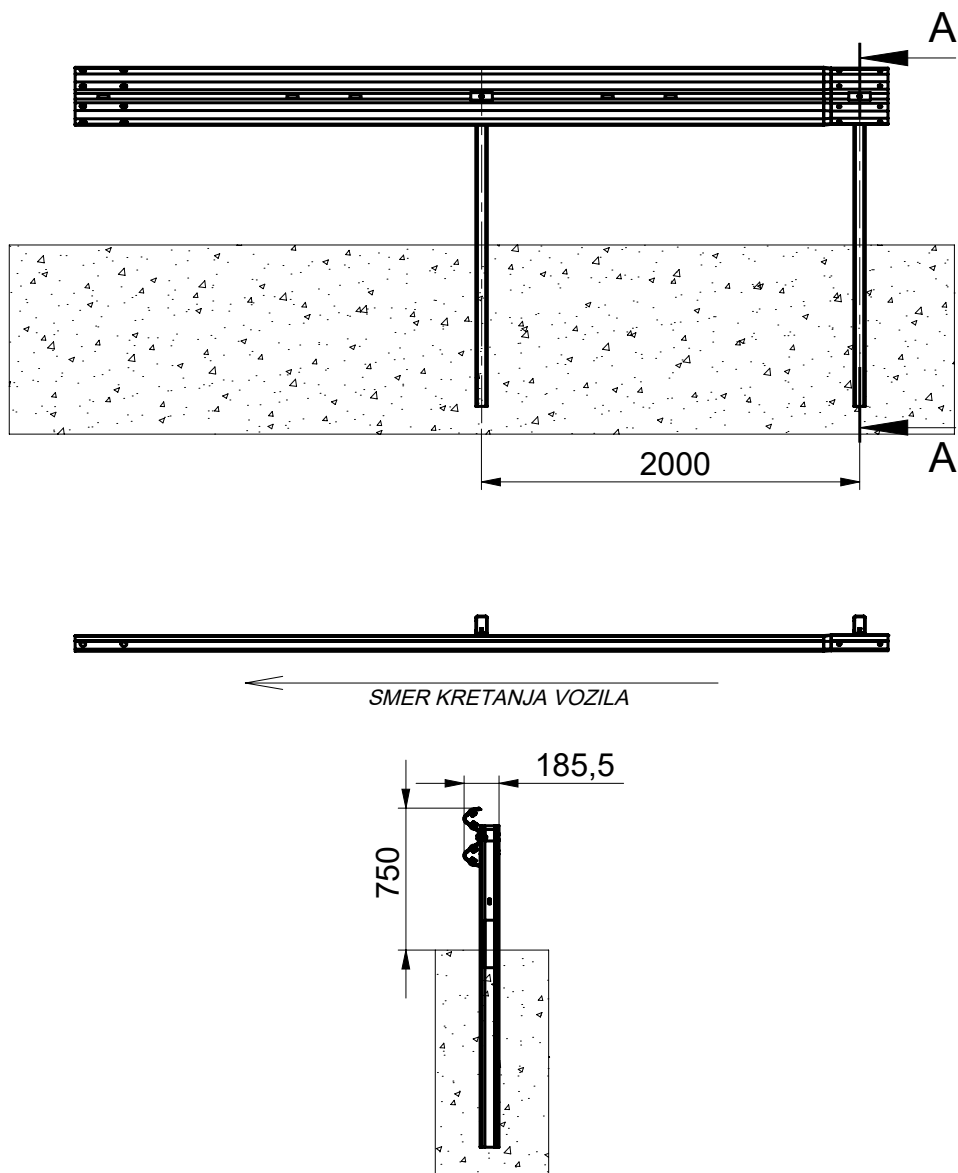

PRESEK A-A

5	PLM000266	B.1	VIJAK M16X27 SA POLUOKR. GLAVOM I NOSEM KL4.6 TZN KPL	8	Sastavnica	0.12
4	PLM002582	B.1	VIJAK M10x45 SA ŠESTOUGAONOM GLAVOM KL6.8 TZN KPL	2	Sastavnica	0.05
3	PLM002568	B.1	PLOČICA PODLOŽNA ZA M10 ALKA	2	S235JR	0.18
2	PLM002509	A.1	ŠTITNIK A #2.5 L4300 S355JR TZN L.01.002	1	S355JR	39.82
1	PLM002492	A.1	STUB C100X60X25 #4 L1700 S355JR TZN P.01.010	2	Sastavnica	13.45
Poz.	PLM šifra	Rev.	Naziv	Kom.	Materijal	Masa [kg]

Opšte tolerancije:

;;

Zavarivačke tolerancije:

;;

Masa [kg]:

68.13

Površinska zaštita:

Materijal:

Sastavnica

Termička obrada [HRC]:

Standard:

Broj crteža: S.01.207.A

Naziv:

OGR ČEL ZAŠ UNISAFE 2.00 TIP A

Konstruisao:

Ime i prezime

Datum

Odobrio:

Novak Suvajac

2/2/2025

NAV šifra: A46771

Klijent šifra:

UNIPROMET

Bulevar oslobođenica Čačka 92A
32 103 Konjevići, Čačak, Srbija
www.unipromet.rs

Status:

First Angle:



PLM šifra:

PLM002642

Rev. art.:

A.1

Razmera:

1:40

Strana:



2 / 3

Papir:

A4

Rev. crt.:

A.1

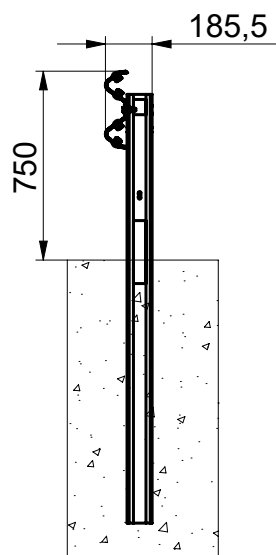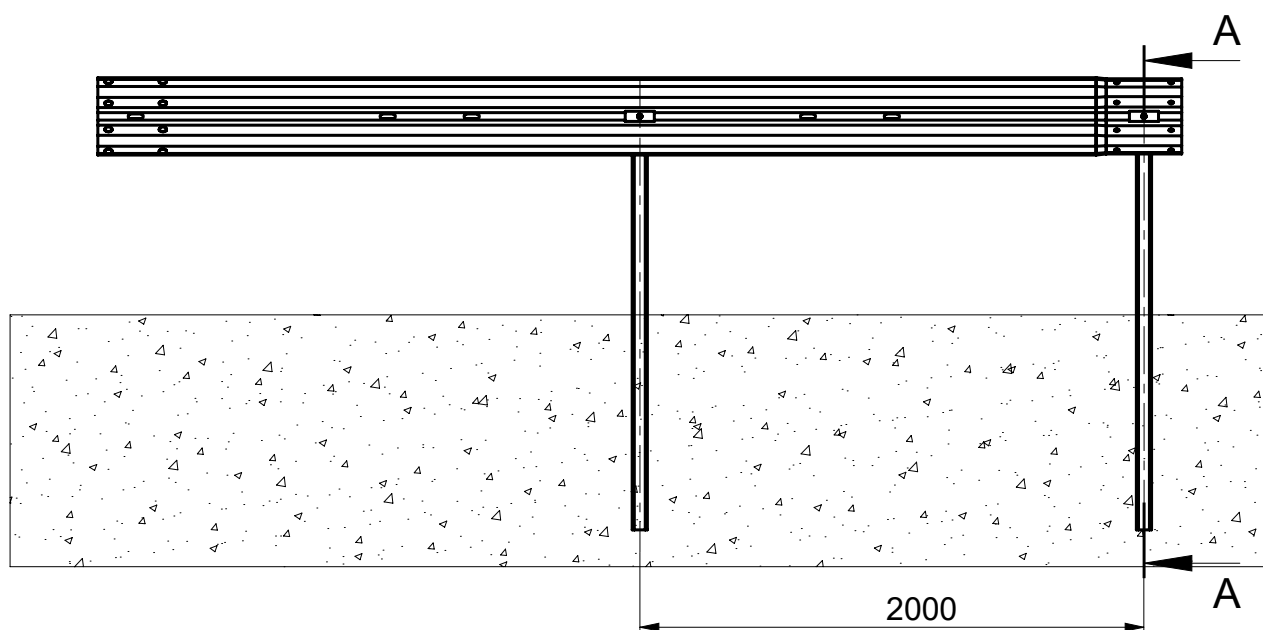

PRESEK A-A

Standard: SRPS EN 1317	Broj crteža: S.01.207.A	Rastojanje 2.00	 Strana: 3 / 3
UNIPROMET  Bulevar oslobođilaca Čačka 92A 32 103 Konjevići, Čačak, Srbija www.unipromet.rs	Naziv: OGR ČEL ZAŠ UNISAFE 2.00 TIP A	H1-W3-A	